

ARP : 364140N 0031301E

ALT AD: 25 M

TWR : 118.7 - 119.7(s)  
SOL : 121.8

CARTE D'AERODROME -OACI-

RWY	THR	FORCE PORTANTE
09	091°	364131.42N 0031014.88E 78 F / D / W / T Asphalte
27	271°	364127.99N 0031239.02E
05	052°	364136.43N 0031310.22E 75 F / D / W / T Béton Bitumineux
23	232°	364247.75N 0031507.09E
Voies de circulations	Reliant RWY 05/23	43 T/SIWL Béton Bitumineux
	Reliant RWY 09/27	45 T/SIWL Concrete
	A7, A9, J, J4, J5, J7	74 F/D/W/T Béton Bitumineux
	J 11, J13	65 R/B/W/T Béton
	J6, J8, J12	98 F/C/W/T Béton Bitumineux

Coordonnées géographiques WGS84 des postes de stationnement			
ID Psoles	Coordonnées géographiques	ID Psoles	Coordonnées géographiques
S13	364142.04 N 0031224.90 E	W4A	364148.90 N 0031229.60 E
S14	364142.14 N 0031221.27 E	W4B	364149.30 N 0031230.00 E
S15	364142.21 N 0031217.65 E	W 5	364148.90N 0031228.00 E
S16	364137.02 N 0031220.33 E	W6A	364149.30 N 0031226.20 E
S17	364137.06 N 0031218.32 E	W6B	364149.40 N 0031226.80 E
S18	364137.12 N 0031216.30 E	W 7	364149.70 N 0031223.90 E
S19	364137.16 N 0031214.29 E	W 8	364149.00 N 0031221.80 E
S20	364137.37 N 0031206.15 E	W 9	364149.10 N 0031219.70 E
S21	364137.40 N 0031204.13 E	W 10A	364149.80 N 0031218.50 E
S22	364137.48 N 0031202.12 E	W 10B	364149.90N 0031218.70 E
S23	364137.51 N 0031200.10 E	W 10C	364150.10 N 0031217.30 E
T1A	364155.16 N 0031158.86 E	W 11A	364151.50 N 0031216.30 E
T1B	364155.23 N 0031157.93 E	W 11B	364151.10 N 0031216.80 E
T1C	364154.68 N 0031157.25 E	W 12	364153.00 N 0031215.80 E
T2	364154.42 N 0031155.59 E	W19	364146.22 N 0031209.60 E
T3	364151.02 N 0031152.84 E	W20	364144.67 N 0031208.70 E
T4	364149.69 N 0031152.80 E	W21	364144.21 N 0031206.69 E
T5	364148.39 N 0031152.72 E	W22A	364145.55 N 0031204.07 E
T6	364147.06 N 0031152.67 E	W22B	364145.74 N 0031204.64 E
T7	364145.76 N 0031152.63 E	W22C	364146.39 N 0031203.43 E
T8	364144.46 N 0031152.58 E	W23A	364147.88 N 0031204.80 E
T9	364142.71 N 0031152.54 E	W23B	364148.37 N 0031204.81 E
T10	364141.38 N 0031152.46 E	W23C	364149.05 N 0031204.00 E
T11	364140.08 N 0031152.41 E	W24A	364150.15 N 0031204.89 E
W1	364153.50N 0031233.20 E	W24B	364151.00 N 0031204.89 E
W2	364151.80 N 0031232.80 E	W24C	364151.72 N 0031204.17 E
W3A	364150.50 N 0031231.70 E	W25A	364154.51 N 0031203.73 E
W3B	364150.70 N 0031231.80 E	W25B	364154.57 N 0031203.09 E
W3C	364149.50 N 0031231.30 E	W25C	364154.38 N 0031201.64 E


ID Psoles	Coordonnées géographiques
W13	364154.04 N 0031209.66 E
W14	364152.81 N 0031209.61 E
W15	364151.51 N 0031209.57 E
W16	364149.76 N 0031209.32 E
W17	364148.43 N 0031209.44 E
W18	364147.13 N 0031209.40 E

Relèvements Magnétiques  
Distances et Altitudes en Mètres



AIRES DE TRAFIC ET POSTES DE STATIONNEMENT		
IDENTIFICATION PARKING	NATURE DE SURFACE	POSTES DE STATIONNEMENT
P1	Asphalte / Asphalt	09 postes B727
P2	Béton Bitumineux	02 postes B747 01 poste A300
P2	Béton Bitumineux	03 postes A300 01 poste B727
P5	Asphalt	03 poste A310 N° E 9, E 10, E 11 09 postes pour ATR 42 / 72: N° E1, E2, E3, E4, E5, E6, E7, E8, E12
P10	Béton 65 R / B / W / T	CAT C: W3A, W3C, W4A, W5, W6A, W8, W9, W10A, W10C, W11A, W11B, W12 CAT D: W1, W2 CAT E: W3B, W4B, W6B, W7, W10B, W11B
P11	Béton 65 R / B / W / T	CAT C: W13, W14, W15, W16, W17, W18, W19 CAT F: W20
P12	Béton 65 R / B / W / T	CAT C: W22A, W22C, W23A, W23C, W24A, W24C, W25A, W25C, T1A, T1C, T2, T3, T4, T5, T6, T7, T8, T9, T10, T11 CAT E: W22B, W23B, W24B, W25B, T1B CAT F: W21
P13	Béton 65 R / B / W / T	CAT C: S16, S17, S18, S19 CAT E: S13, S14, S15
P14	Béton 65 R / B / W / T	CAT C: S20, S21, S22, S23
P15	Béton Bitumineux 74 F / D / W / T	01 poste

Largeur des voies de circulations : 25M - sauf le J 6, J7, J8, J11 et J12 : 37M  
Aire de trafic et TWY: Feux bleus

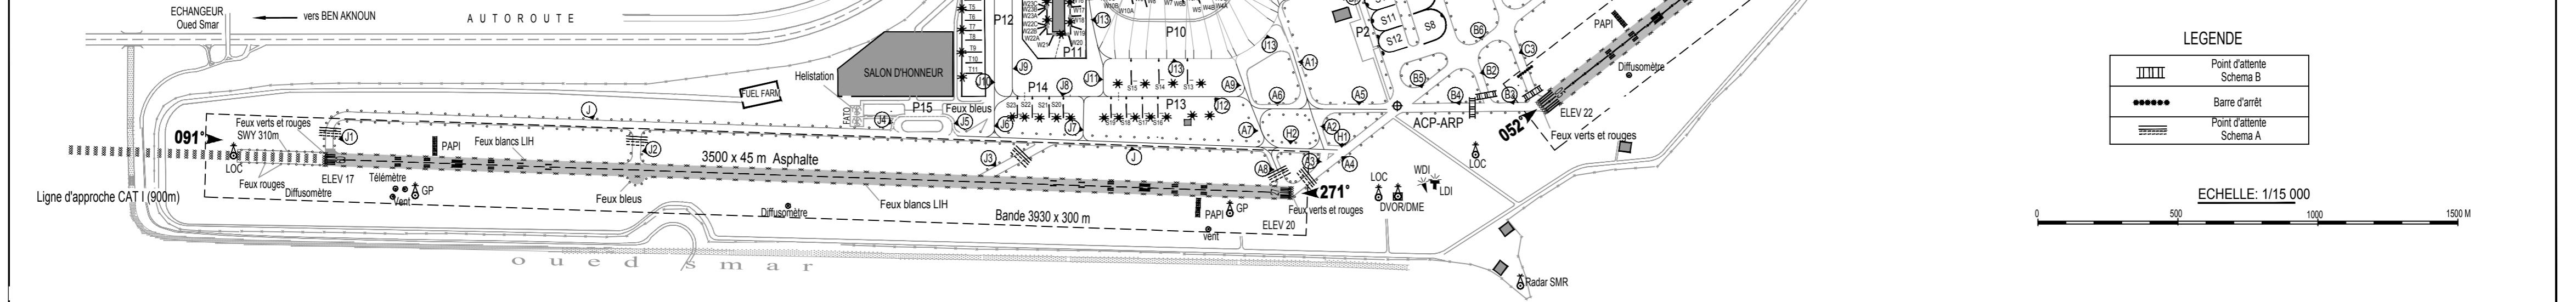

LEGENDE	
IIIIII	Point d'attente Schema B
●●●●●	Barre d'arrêt
=====	Point d'attente Schema A

ECHELLE: 1/15 000

