

ARP : 334315N 0010529E


TWR : 119.7 - 118.7(s)

CARTE D'AERODROME - OACI -

ALT AD: 1366 M

RWY	DIRECTION	THR	FORCE PORTANTE
04	041°	334243.0N 0010453.6E	De 0 à 300 M : 46R/B/W/T Béton De 300 à 2700 : 40 F/B/W/T Béton bitumineux
22	221°	334354.7N 0010612.3E	De 2700 à 3000: 46R/B/W/T Béton

ALTITUDES ET DIMENSIONS EN METRES  
RELEVEMENTS MAGNETIQUES

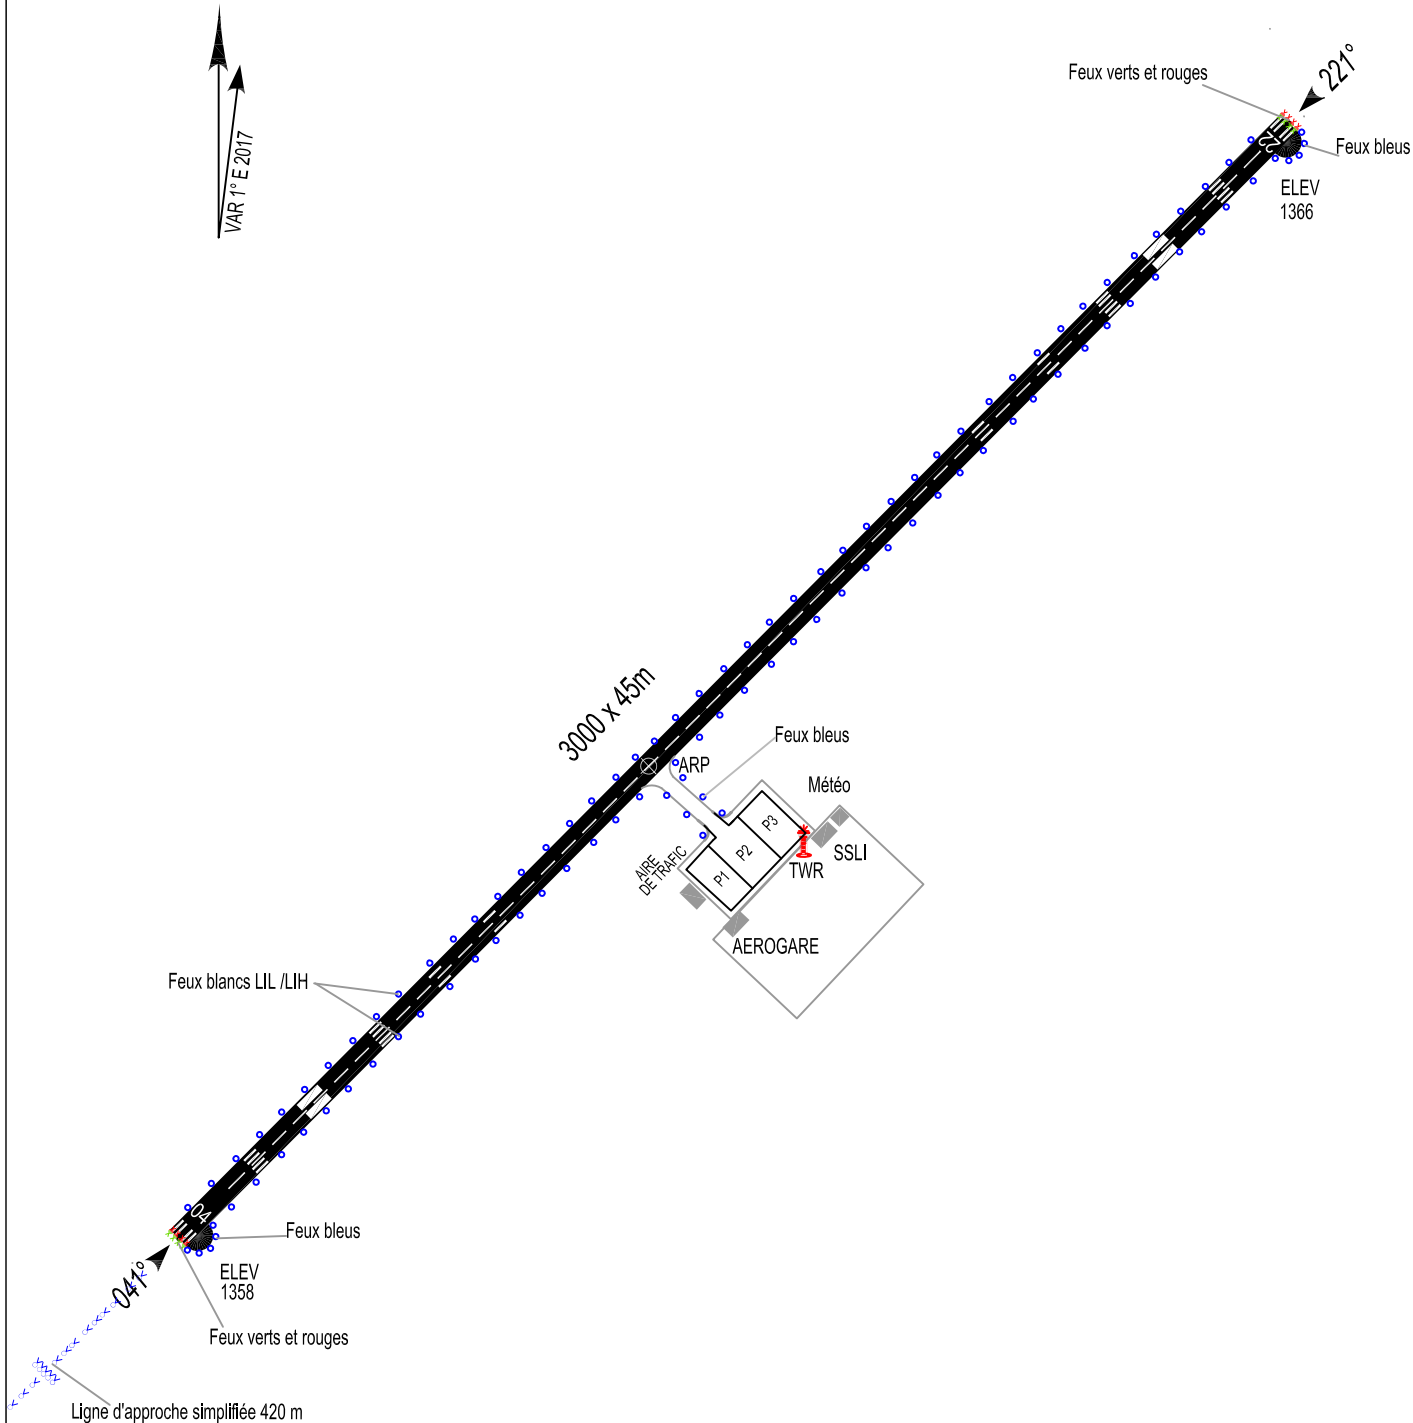

ECHELLE 1/15000<sup>ème</sup>

